



SHREWSBURY, PARCEL X

OTELEY ROAD

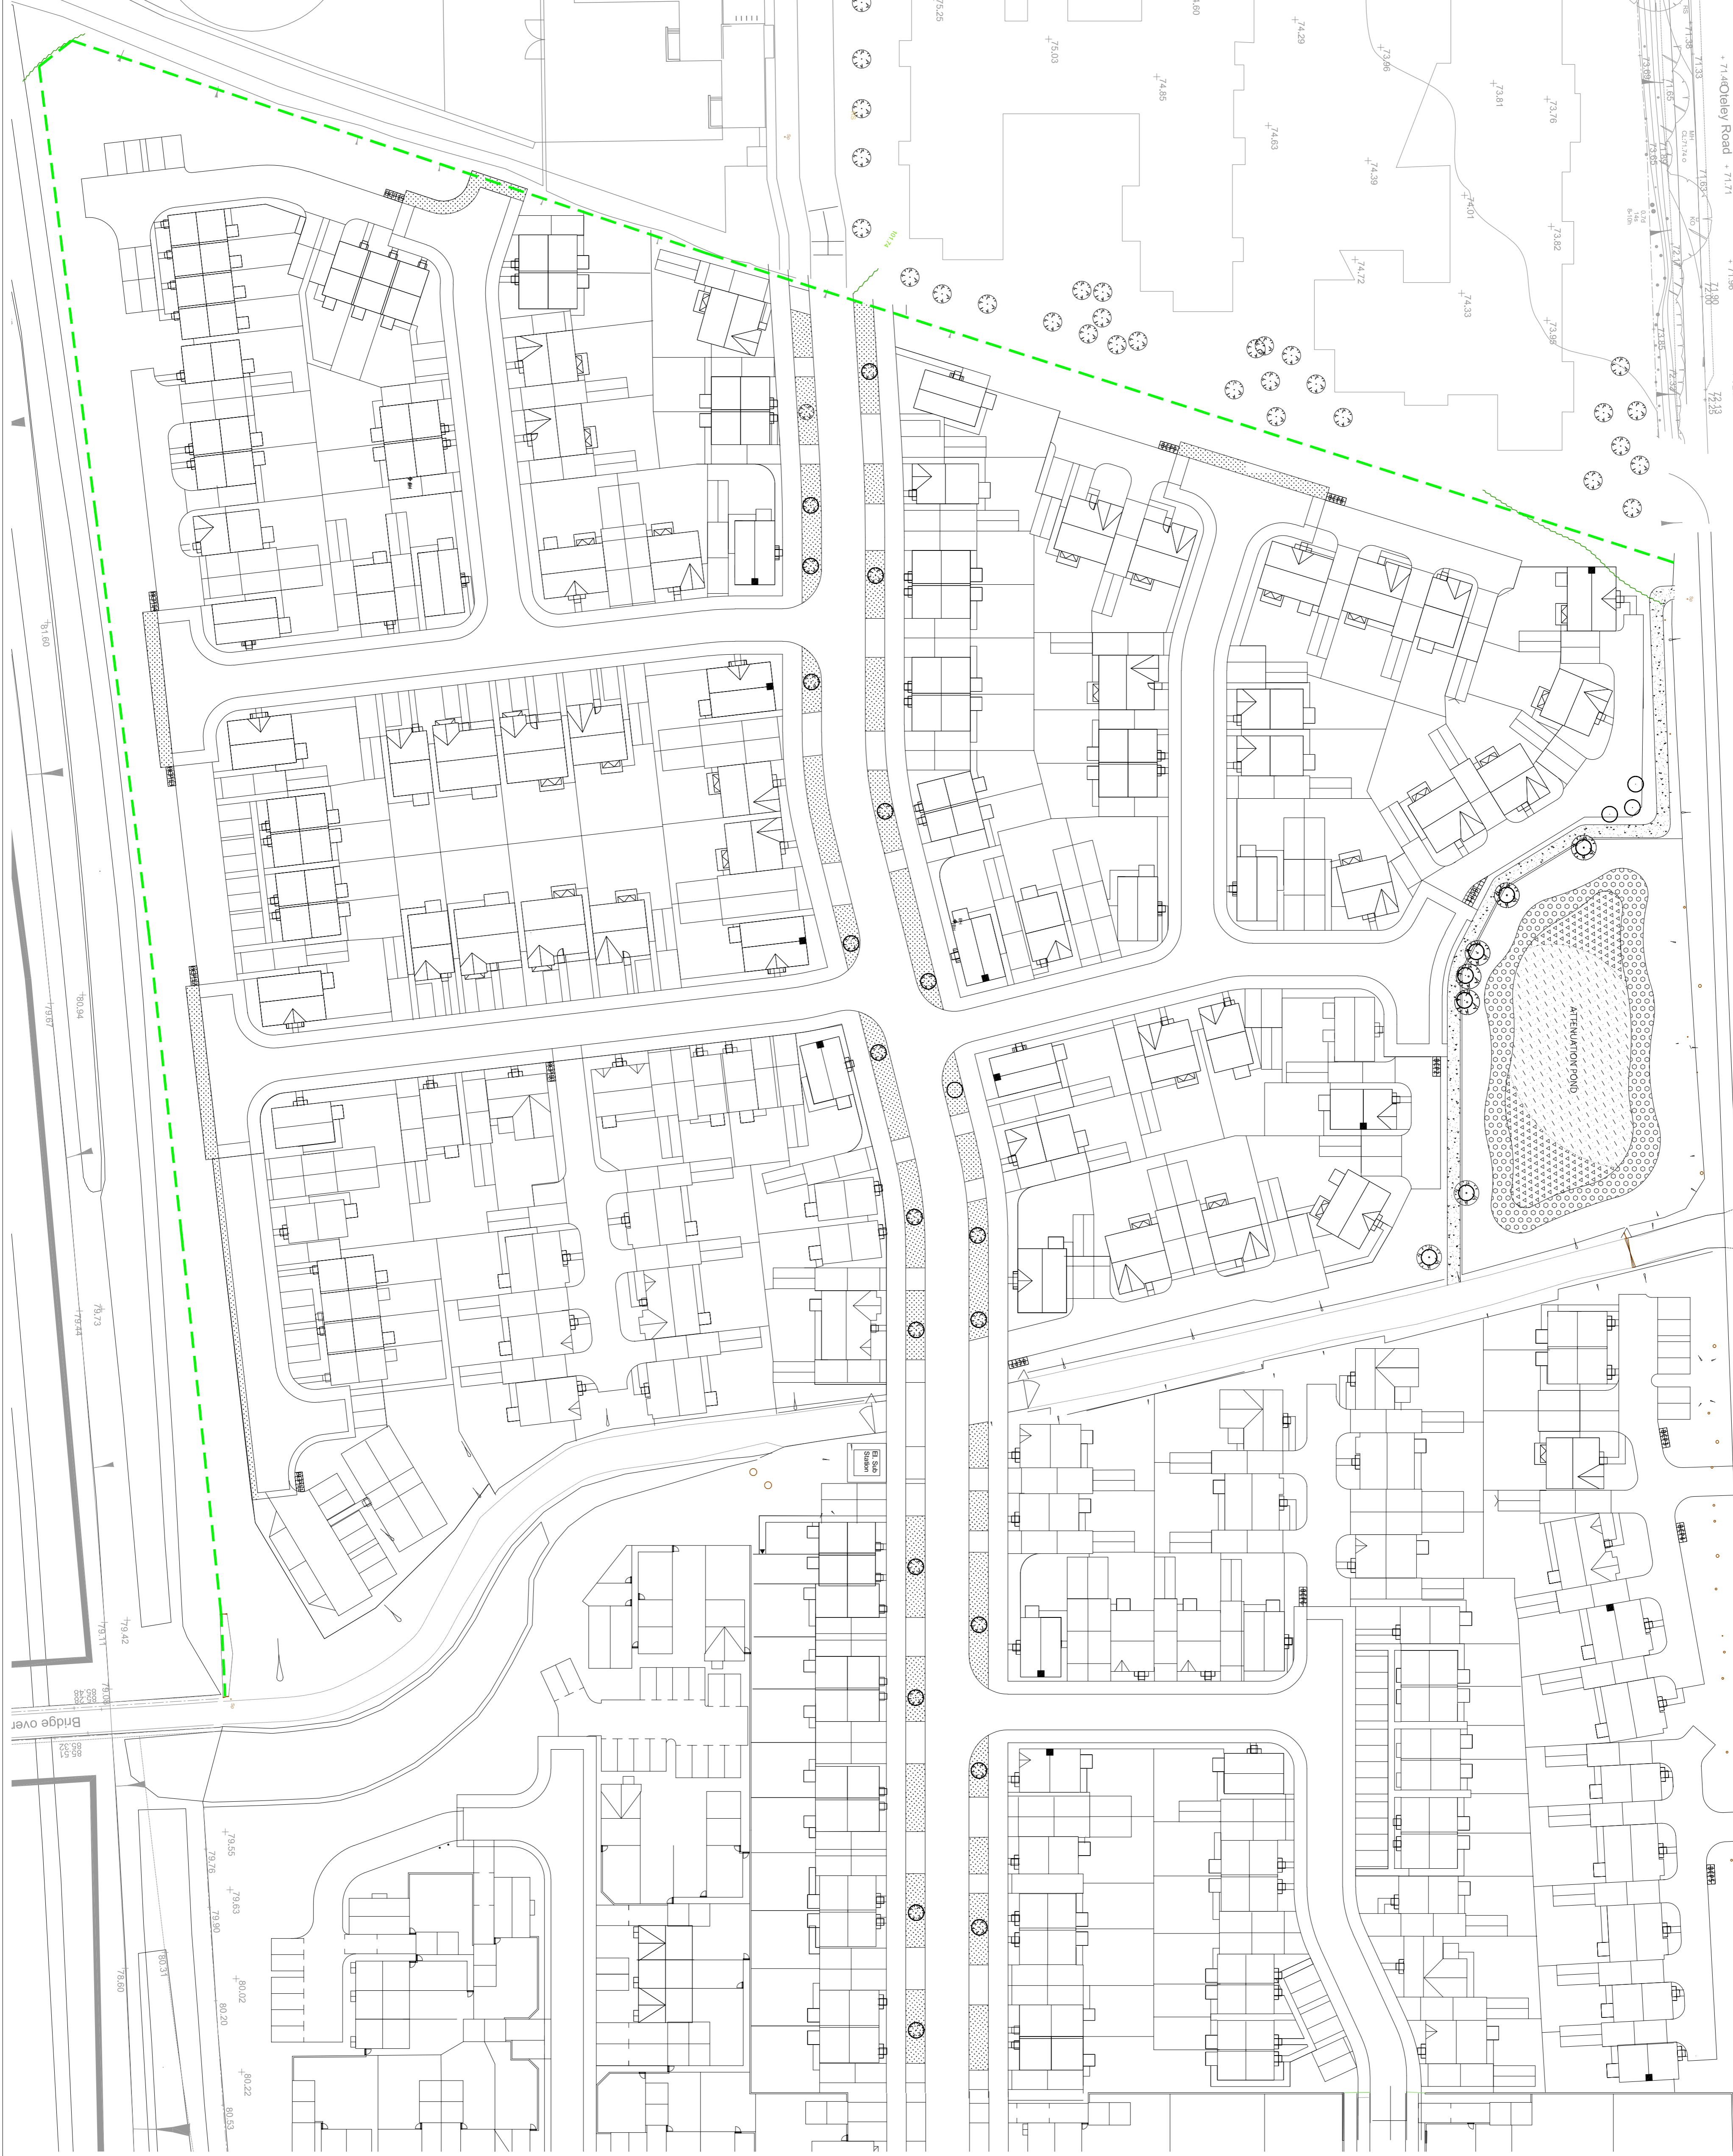

LEGEND

- FOOTPATH DIVERSION ROUTE
- DENOTES EXISTING TREES AND VEGETATION TO BE RETAINED
- DENOTES INDICATIVE LANDSCAPING. REFER TO LANDSCAPING DRAWINGS FOR DETAILED INFORMATION

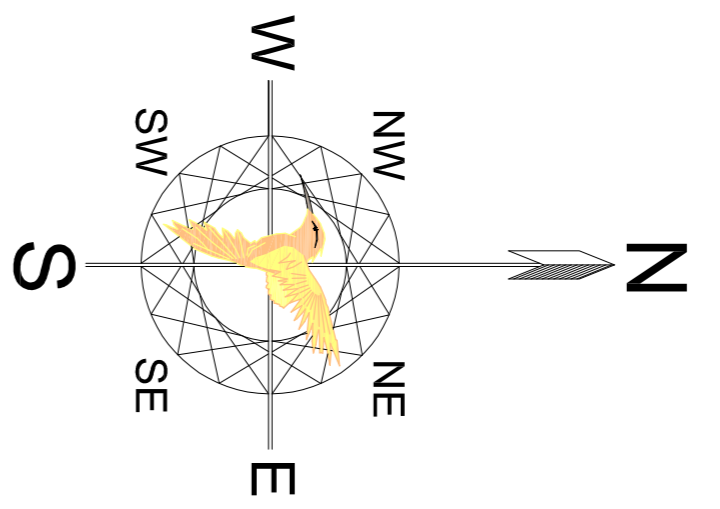

Rev: _____ Date: _____ Detail: _____ By: _____

When shown relationships between walls, levels and ground levels, the walls, levels and ground levels are shown as indicated on the drawing. Any discrepancy or omission shall be the responsibility of the client. This drawing is the property of BOWS HOMES LTD.

BOWS HOMES
 BOWS HOMES LTD
 DUNSTON HILL
 STAFFORD
 ST18 9AB
 Tel: 01785 788 300
 DK: 311601 Stafford 10

SITE: SHREWSBURY PARCEL X

DRAWING TITLE: FOOTPATH DIVERSION ROUTE

DRAWN BY: JMW	CHECKED BY: JMW	SITE CODE: SHRX	DRAWING NO: SHRX_02_023	REV: /
SCALE: 1:300@A1	DATE: OCT200			